


# LUV CONTEMPORARY FLOOR PLAN

SCALE 1:10

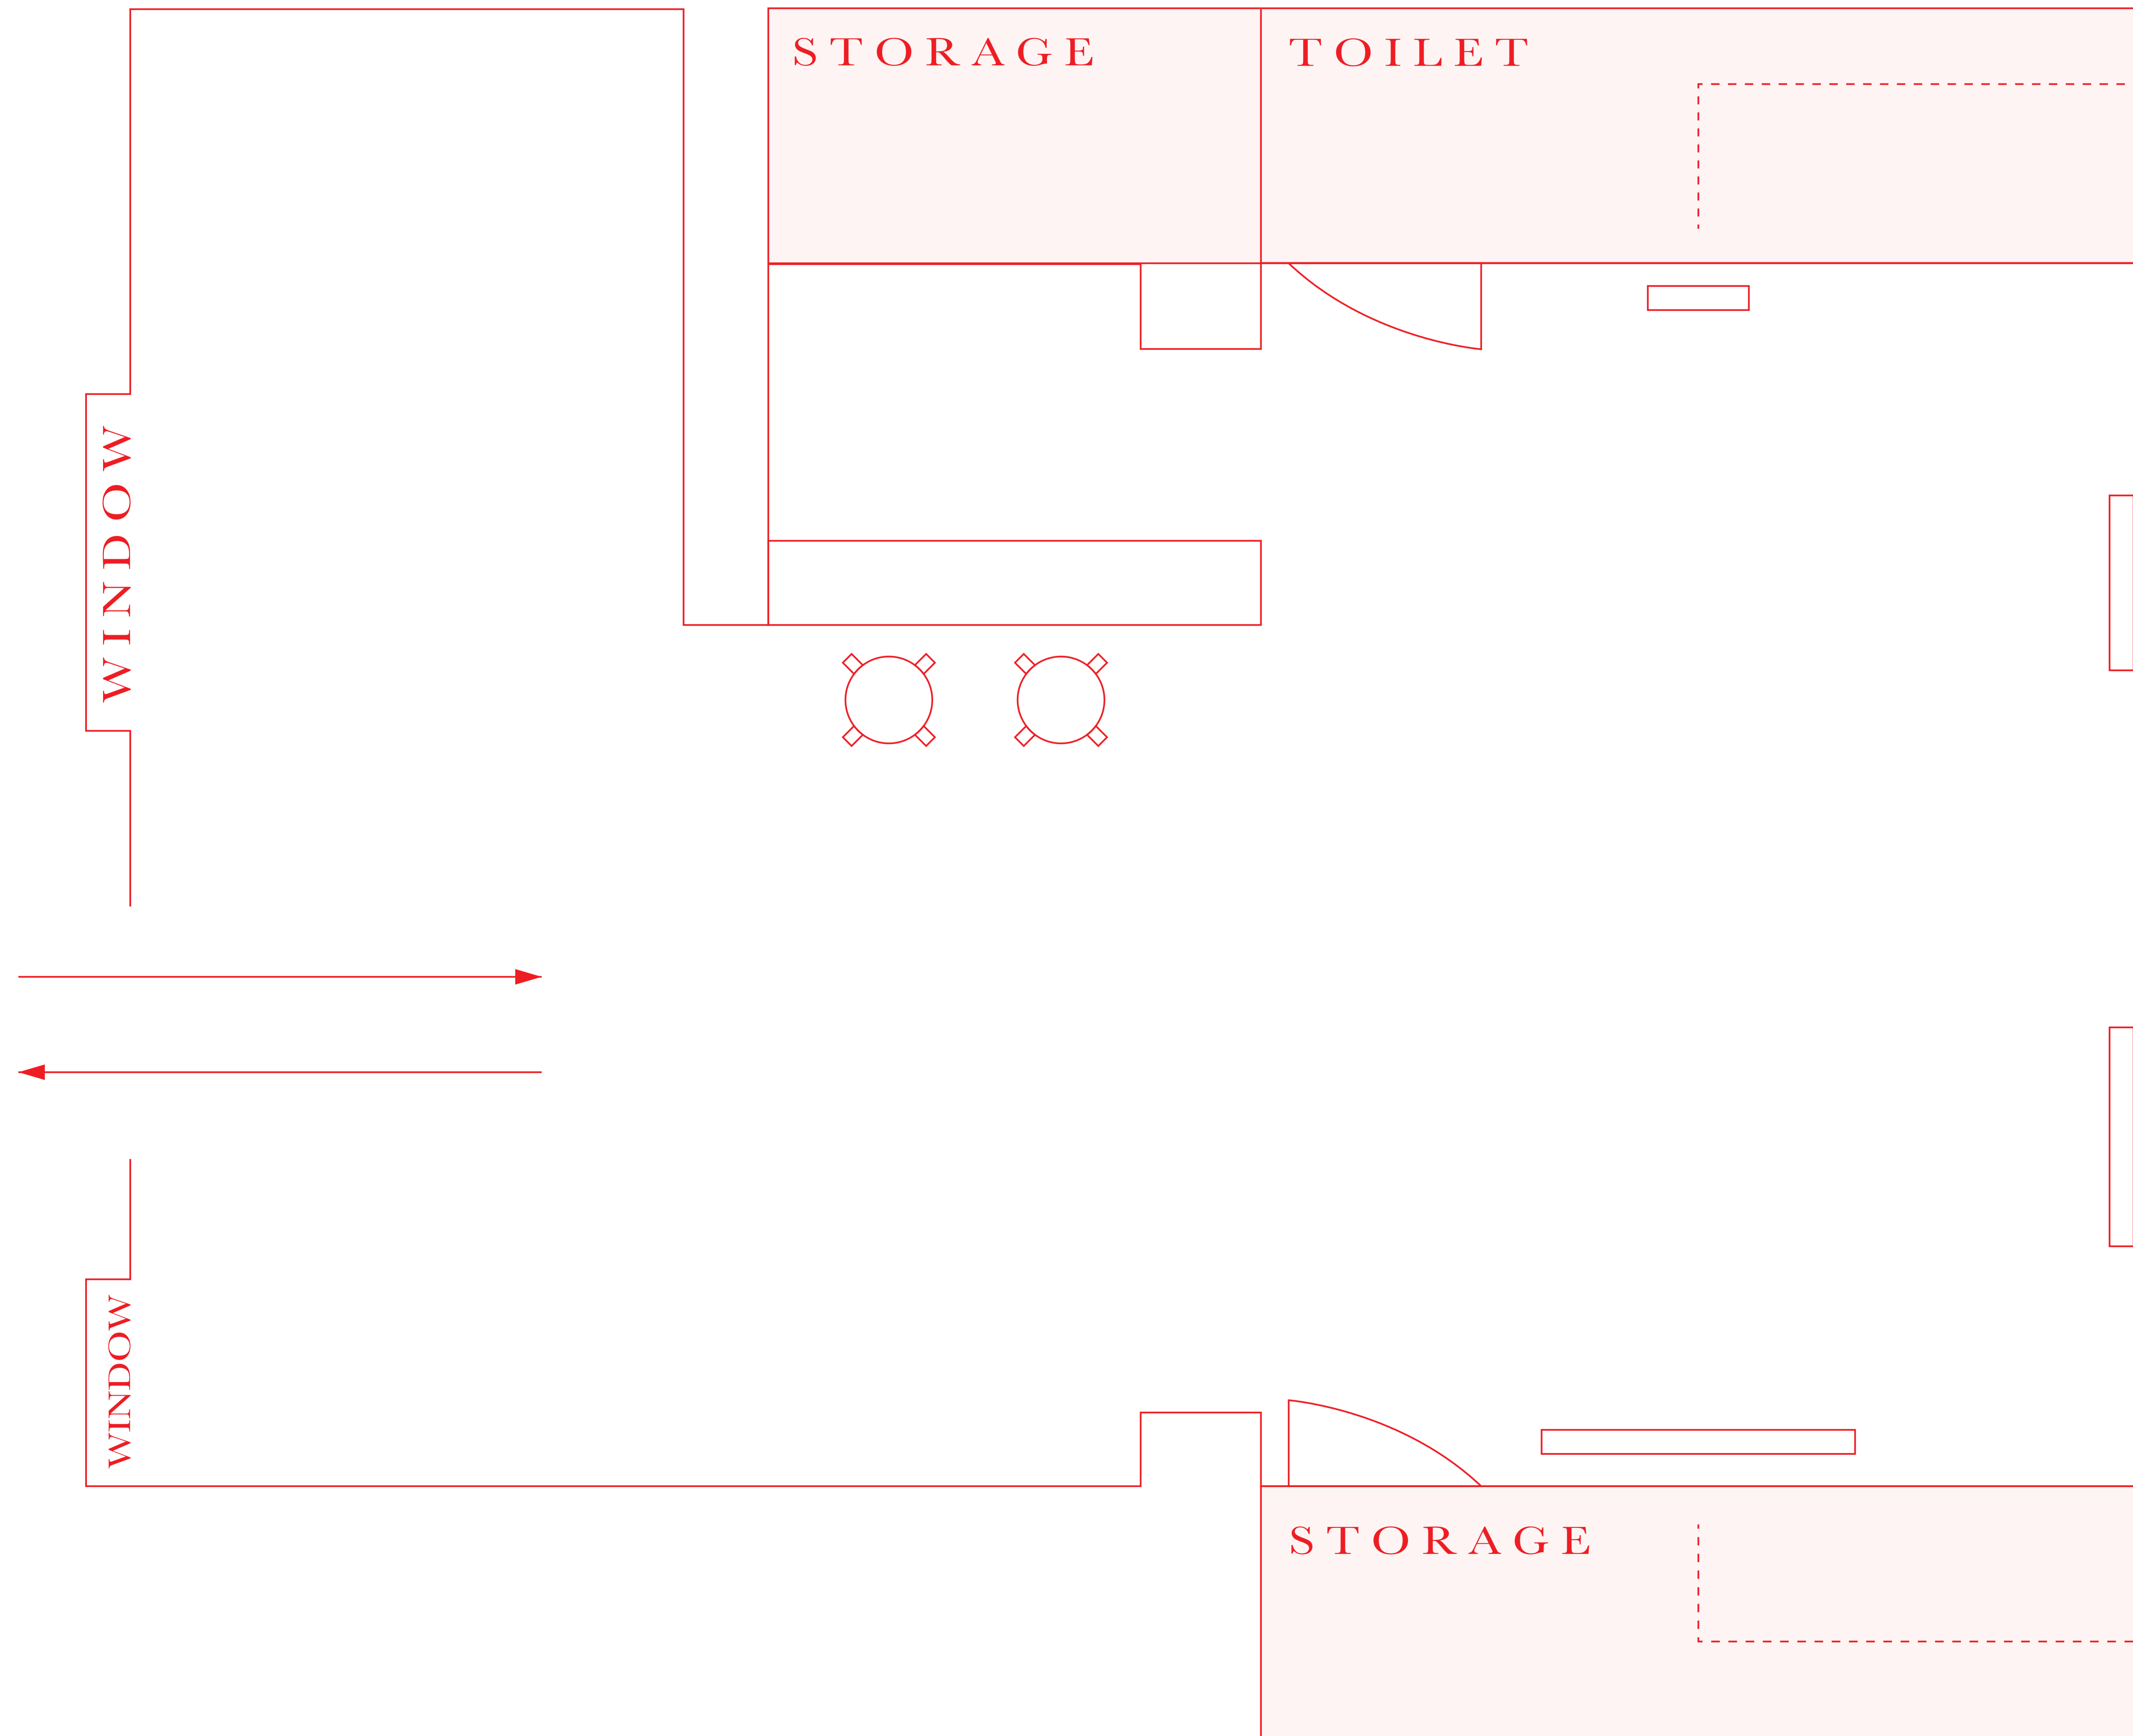

EXAMPLE

